


Accessories
Knife Block

Undermount S/S Sink Cabinet c/w Pullout Waste Bin & Towel Rack
DW Drawers F&P w/Door Design Fronts


4/1D-1 ELEVATION

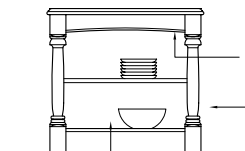

Open Storage


Arched Apron
Turned Post

5/1D-1 ELEVATION

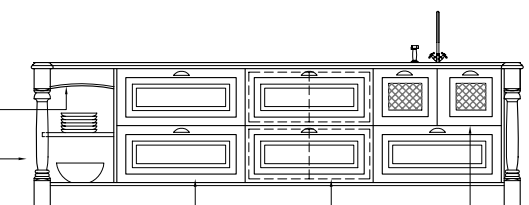


Open Storage
Dish Drawers
In Drawer Custom Lucite Bins
Mesh Drawer Fronts for Vegetable Storage

6/1D-1 ELEVATION

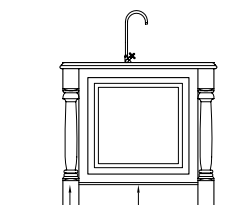


Post
Door Design End Panel

7/1D-1 ELEVATION

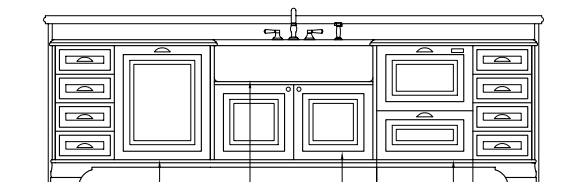


Recycle Center
Rohl Undermount Apron Two Bowl Fireclay Sink
Pullout Waste Bin & Towel Rack
DW Drawers F&P w/Door Design Fronts

8/1D-1 ELEVATION

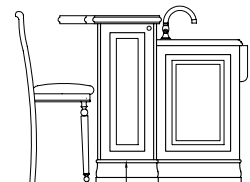


Shallow Cabinet Storage In Island Bar Post

9/1D-1 ELEVATION

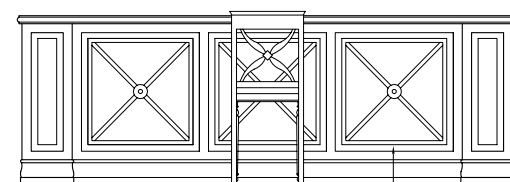

Island Bar Panel w/ Wrought Iron Cross Frame Detail


10/1D-1 ELEVATION

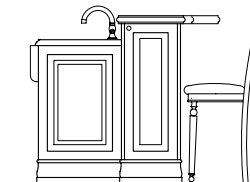

11/1D-1 ELEVATION

Revisions:

Description	Date

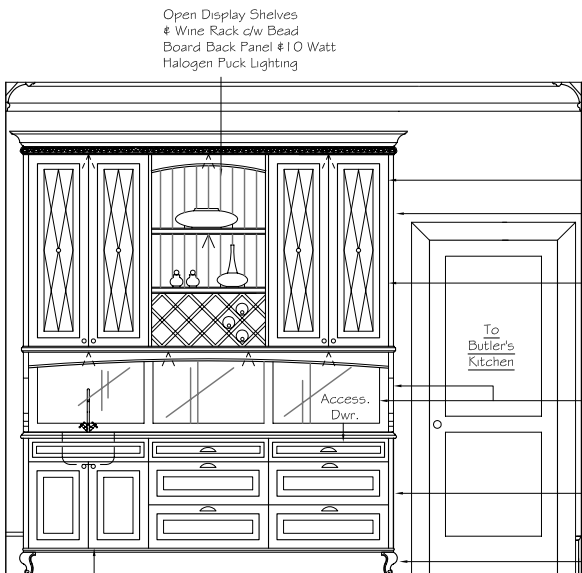

Open Display Shelves
& Wine Rack c/w Bead Board Back Panel & 10 Watt Halogen Puck Lighting

Bar Sink Cabinet c/w Pullout Waste Bin & Towel Rack

12/1D-1 ELEVATION


Leaded Glass Cabinet Doors & Finished Interiors c/w Lighting
Door Design Gable
Leaded Glass Cabinet Doors, Finished Interiors & Glass Shelves
Decorative Gable Bracket, Back Panel w/Inset Mirrors, & Arched Valance w/Lighting
Door Design Gable
Cabnole Leg



To Main Entry Foyer

Dish Drawer Dividers for Large Serving Dishes

13/1D-1 ELEVATION

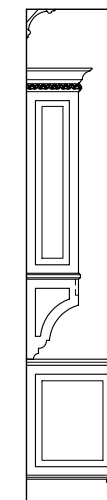

14/1D-1 SIDE ELEVATION

Project:

PRIVATE RESIDENCE

Drawing Title:

TRADITIONAL KITCHEN ELEVATIONS


Date: NOVEMBER 2007

Drawn By: CMR

Scale: 1/4"=1'-0"




Approved By:

Drawing No:

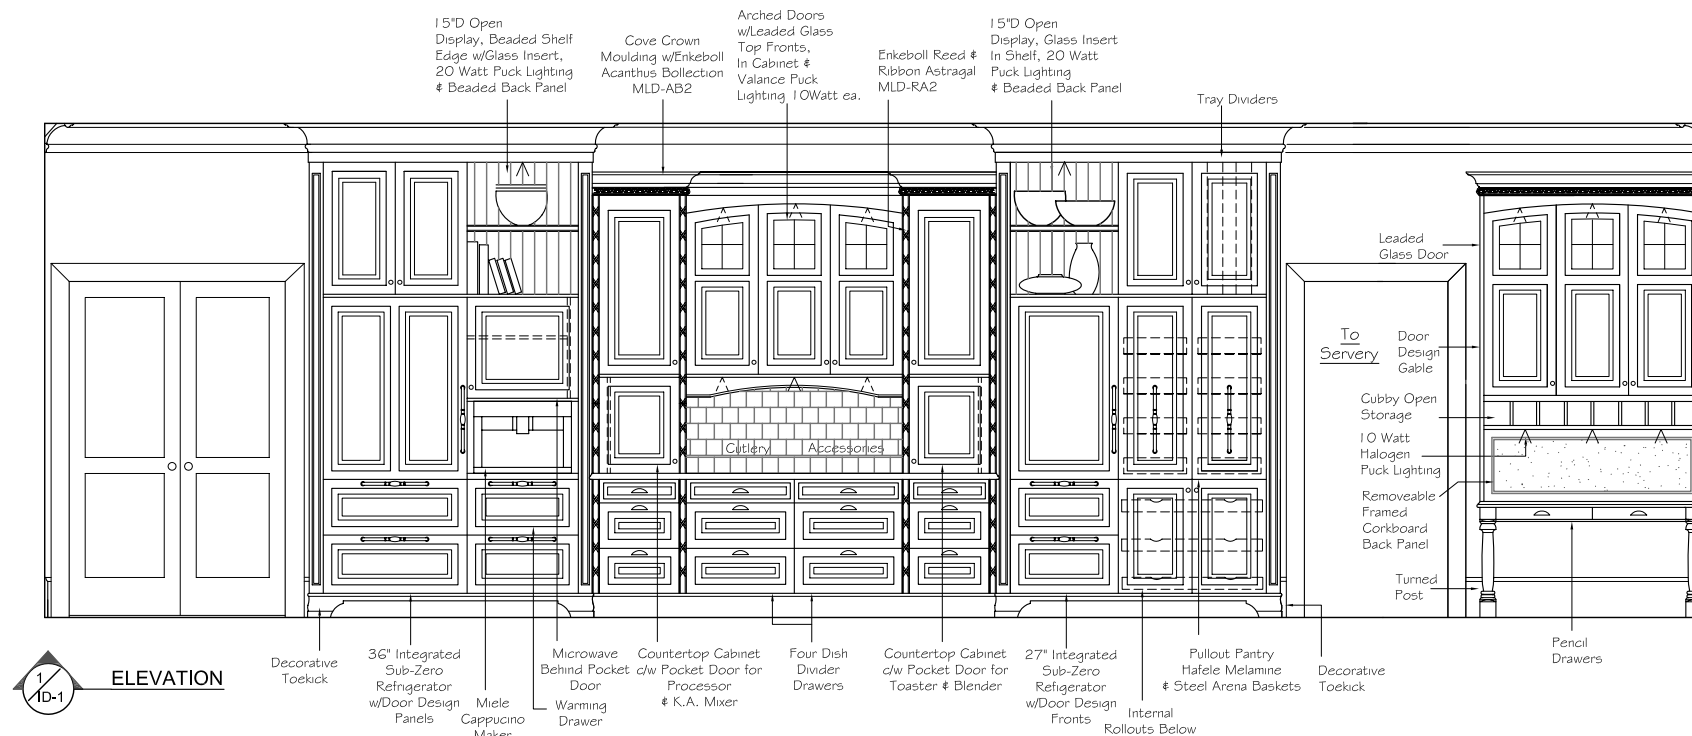

Revisions:

Description	Date

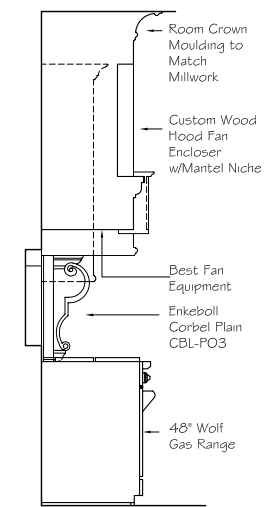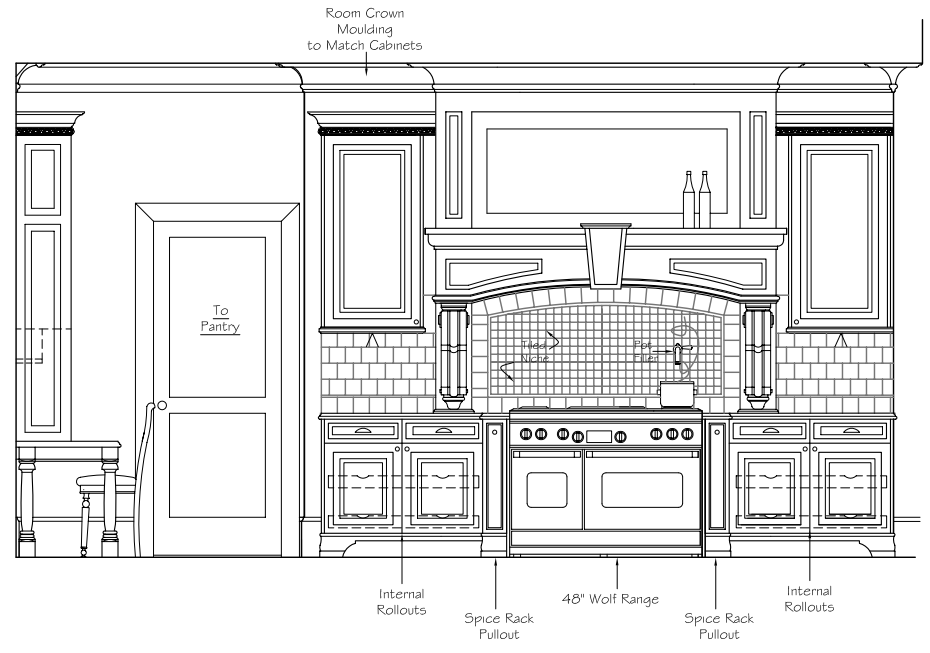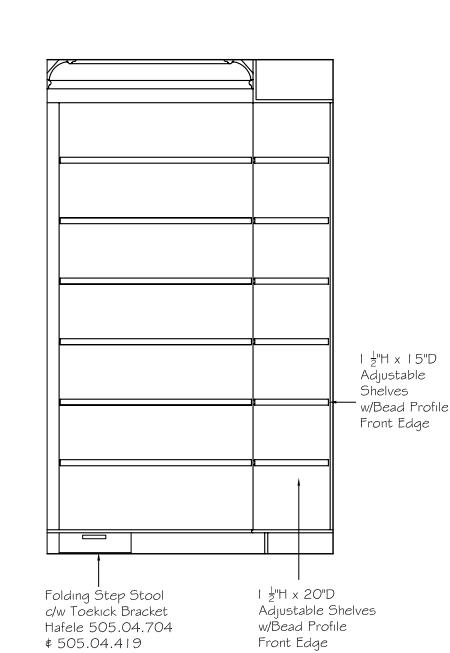


Project: PRIVATE RESIDENCE

Drawing Title: TRADITIONAL KITCHEN ELEVATIONS

Date: NOVEMBER 2007 Drawn By: CMR

Scale: 1/4"=1'-0" Approved By:

Drawing No:

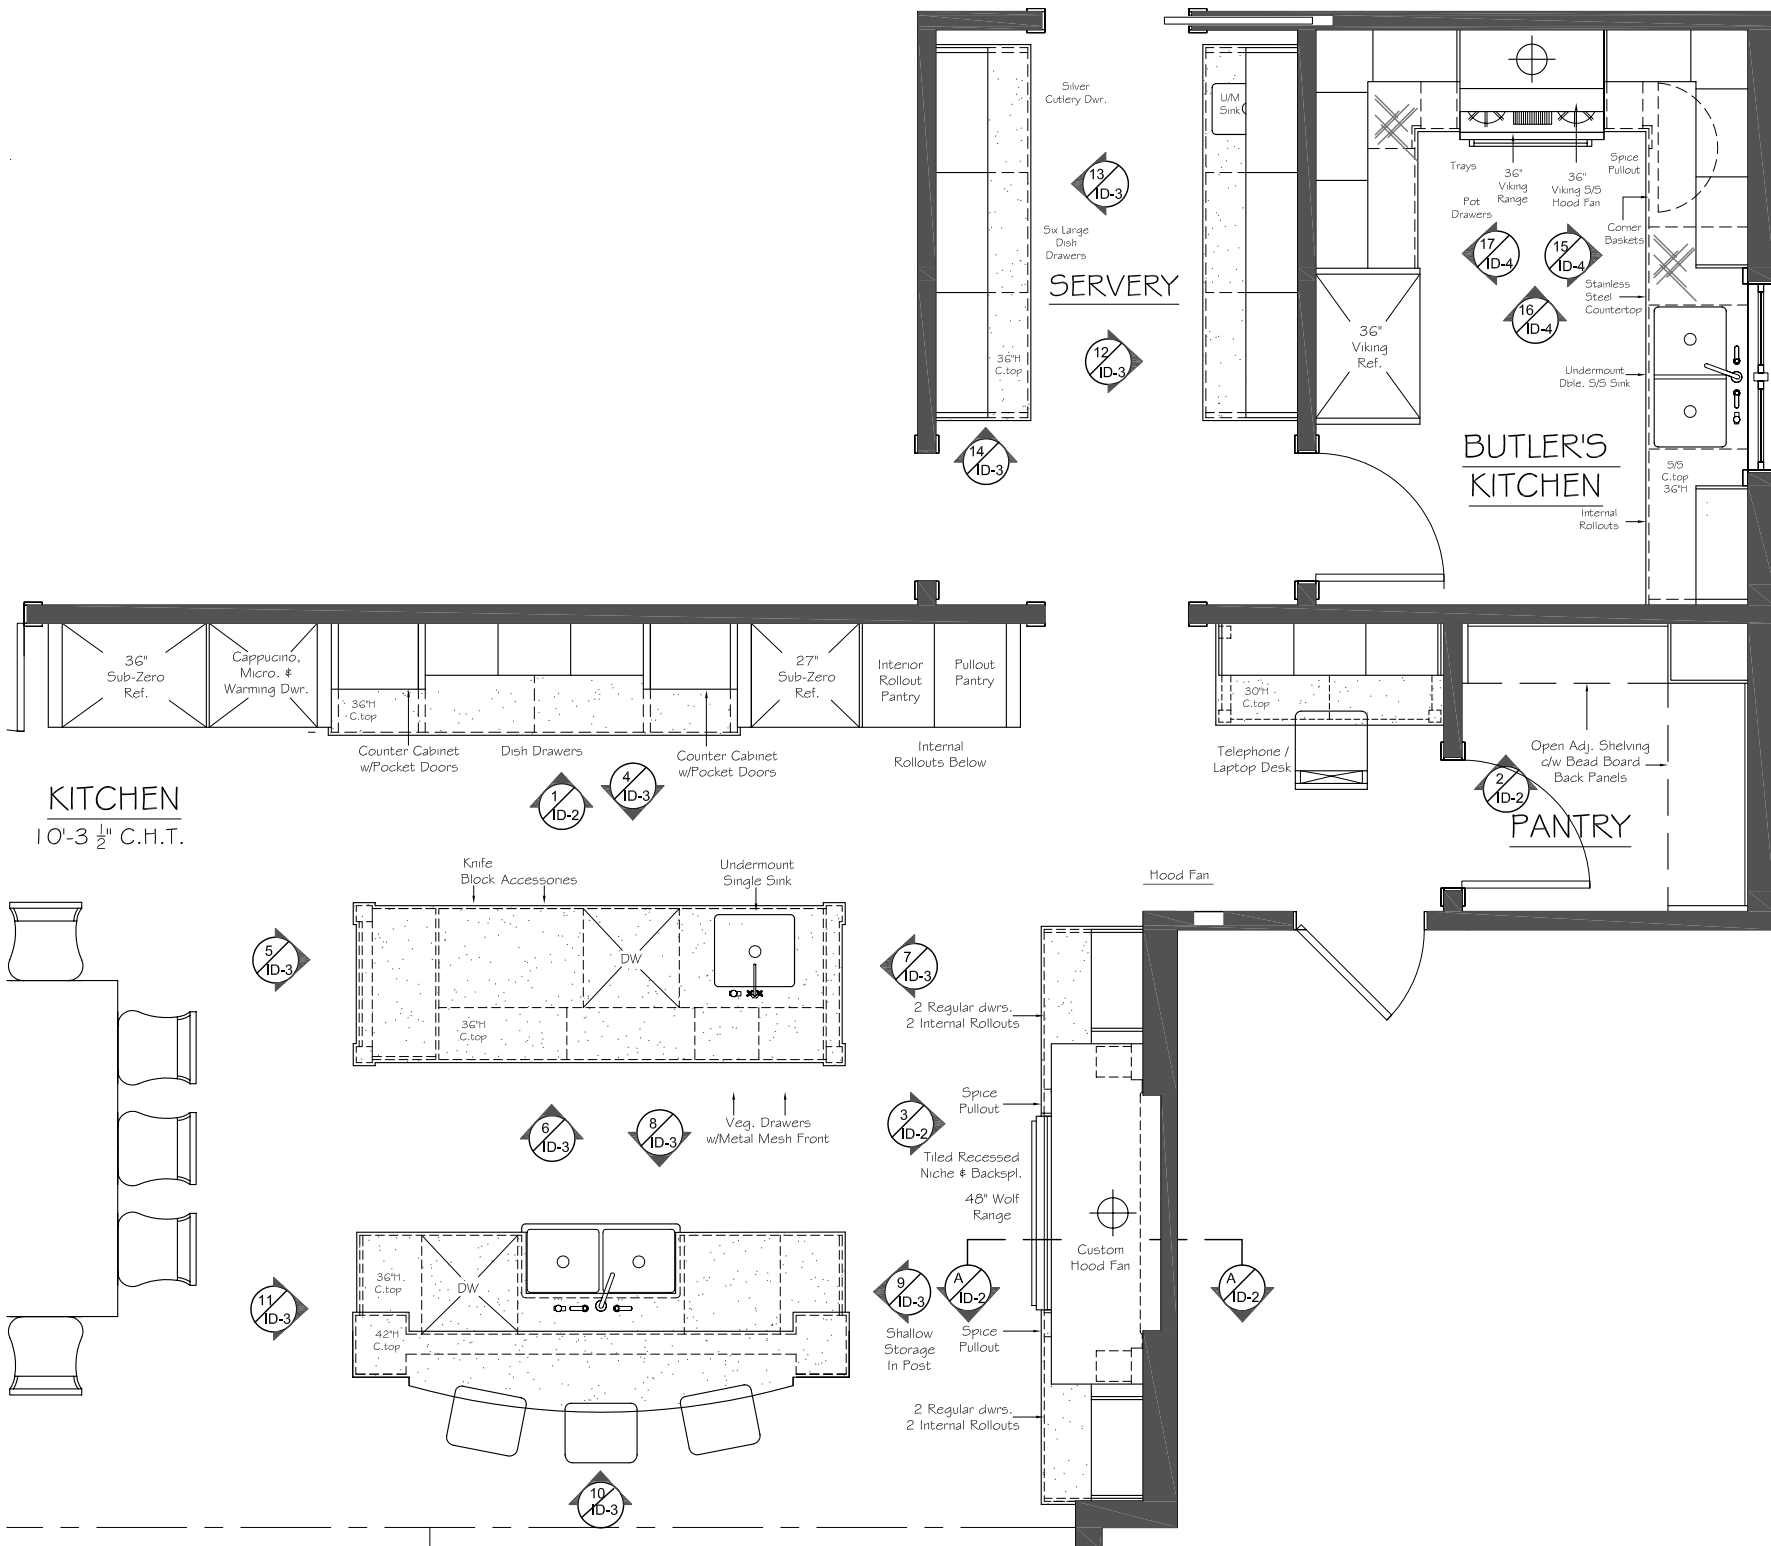

Revisions:

Description	Date

Project:

PRIVATE RESIDENCE

Drawing Title:

TRADITIONAL KITCHEN PLAN

Date: NOVEMBER 2007

Drawn By: CMR

Scale: 1/4"=1'-0"

Approved By:

Drawing No: